



RES - Tallawang Solar Farm Proposed 400 Room Camp Site Overlay

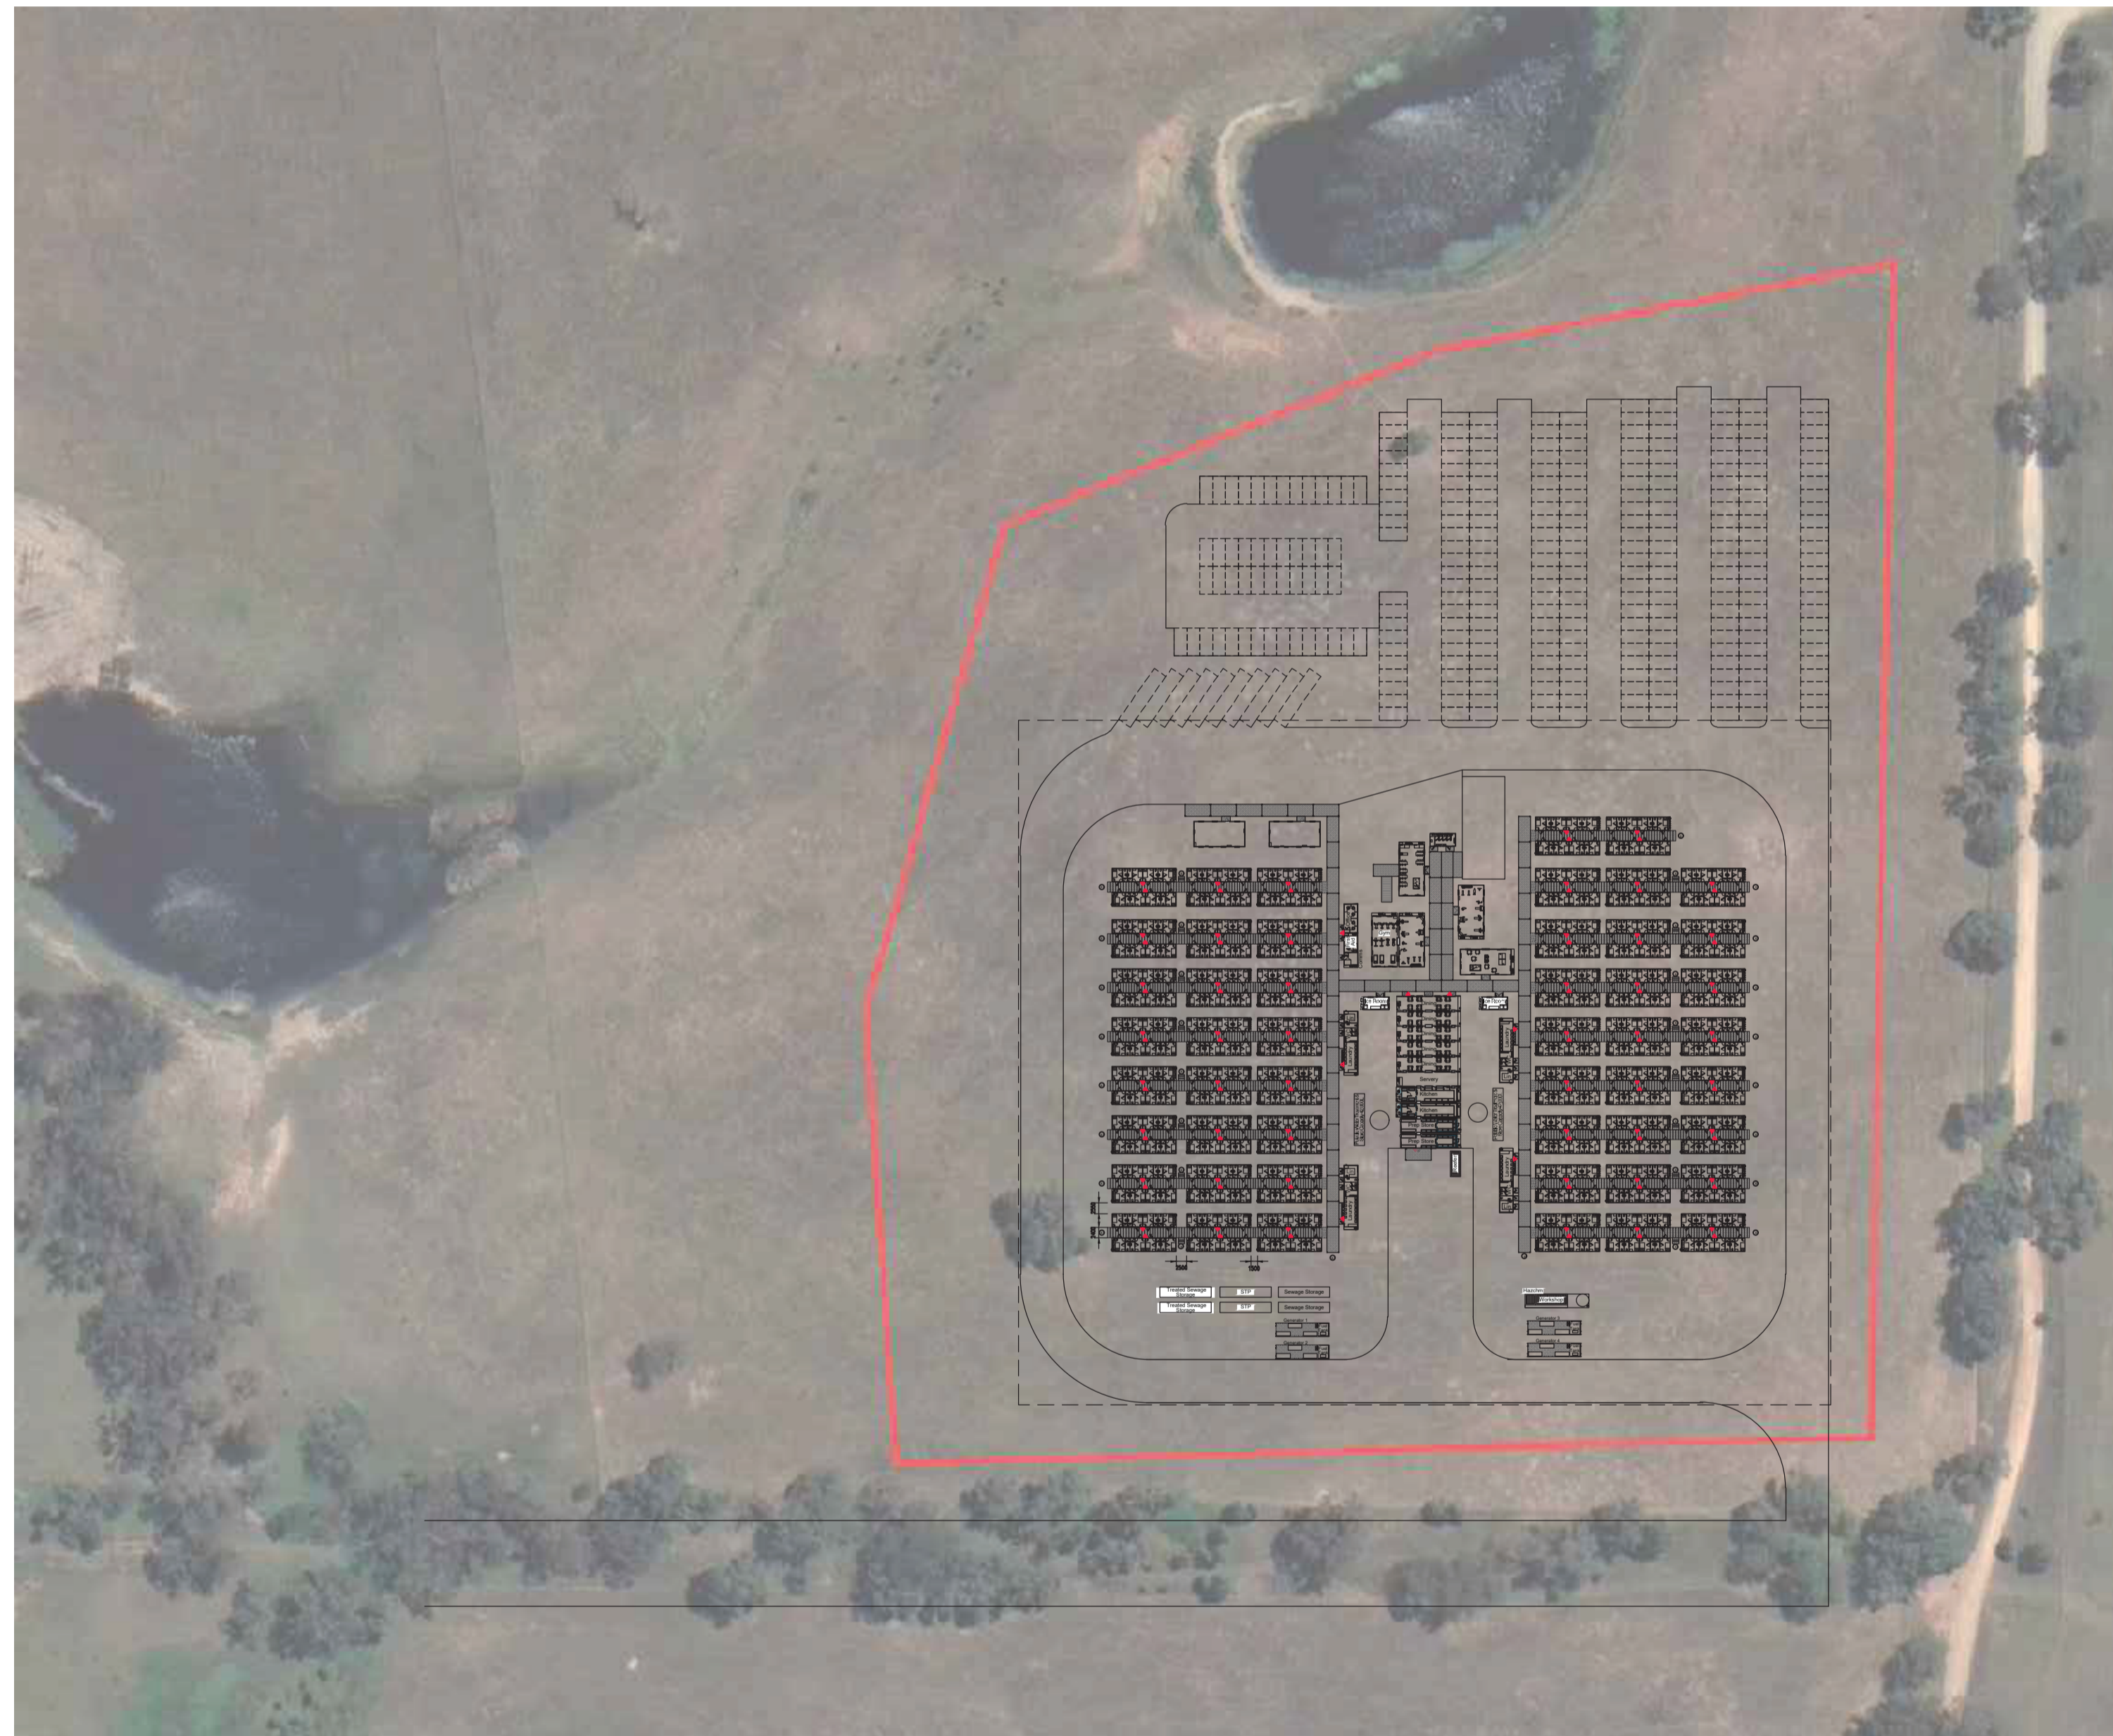

RES - Tallawang Solar Farm Proposed 400 Room Camp Site Overlay

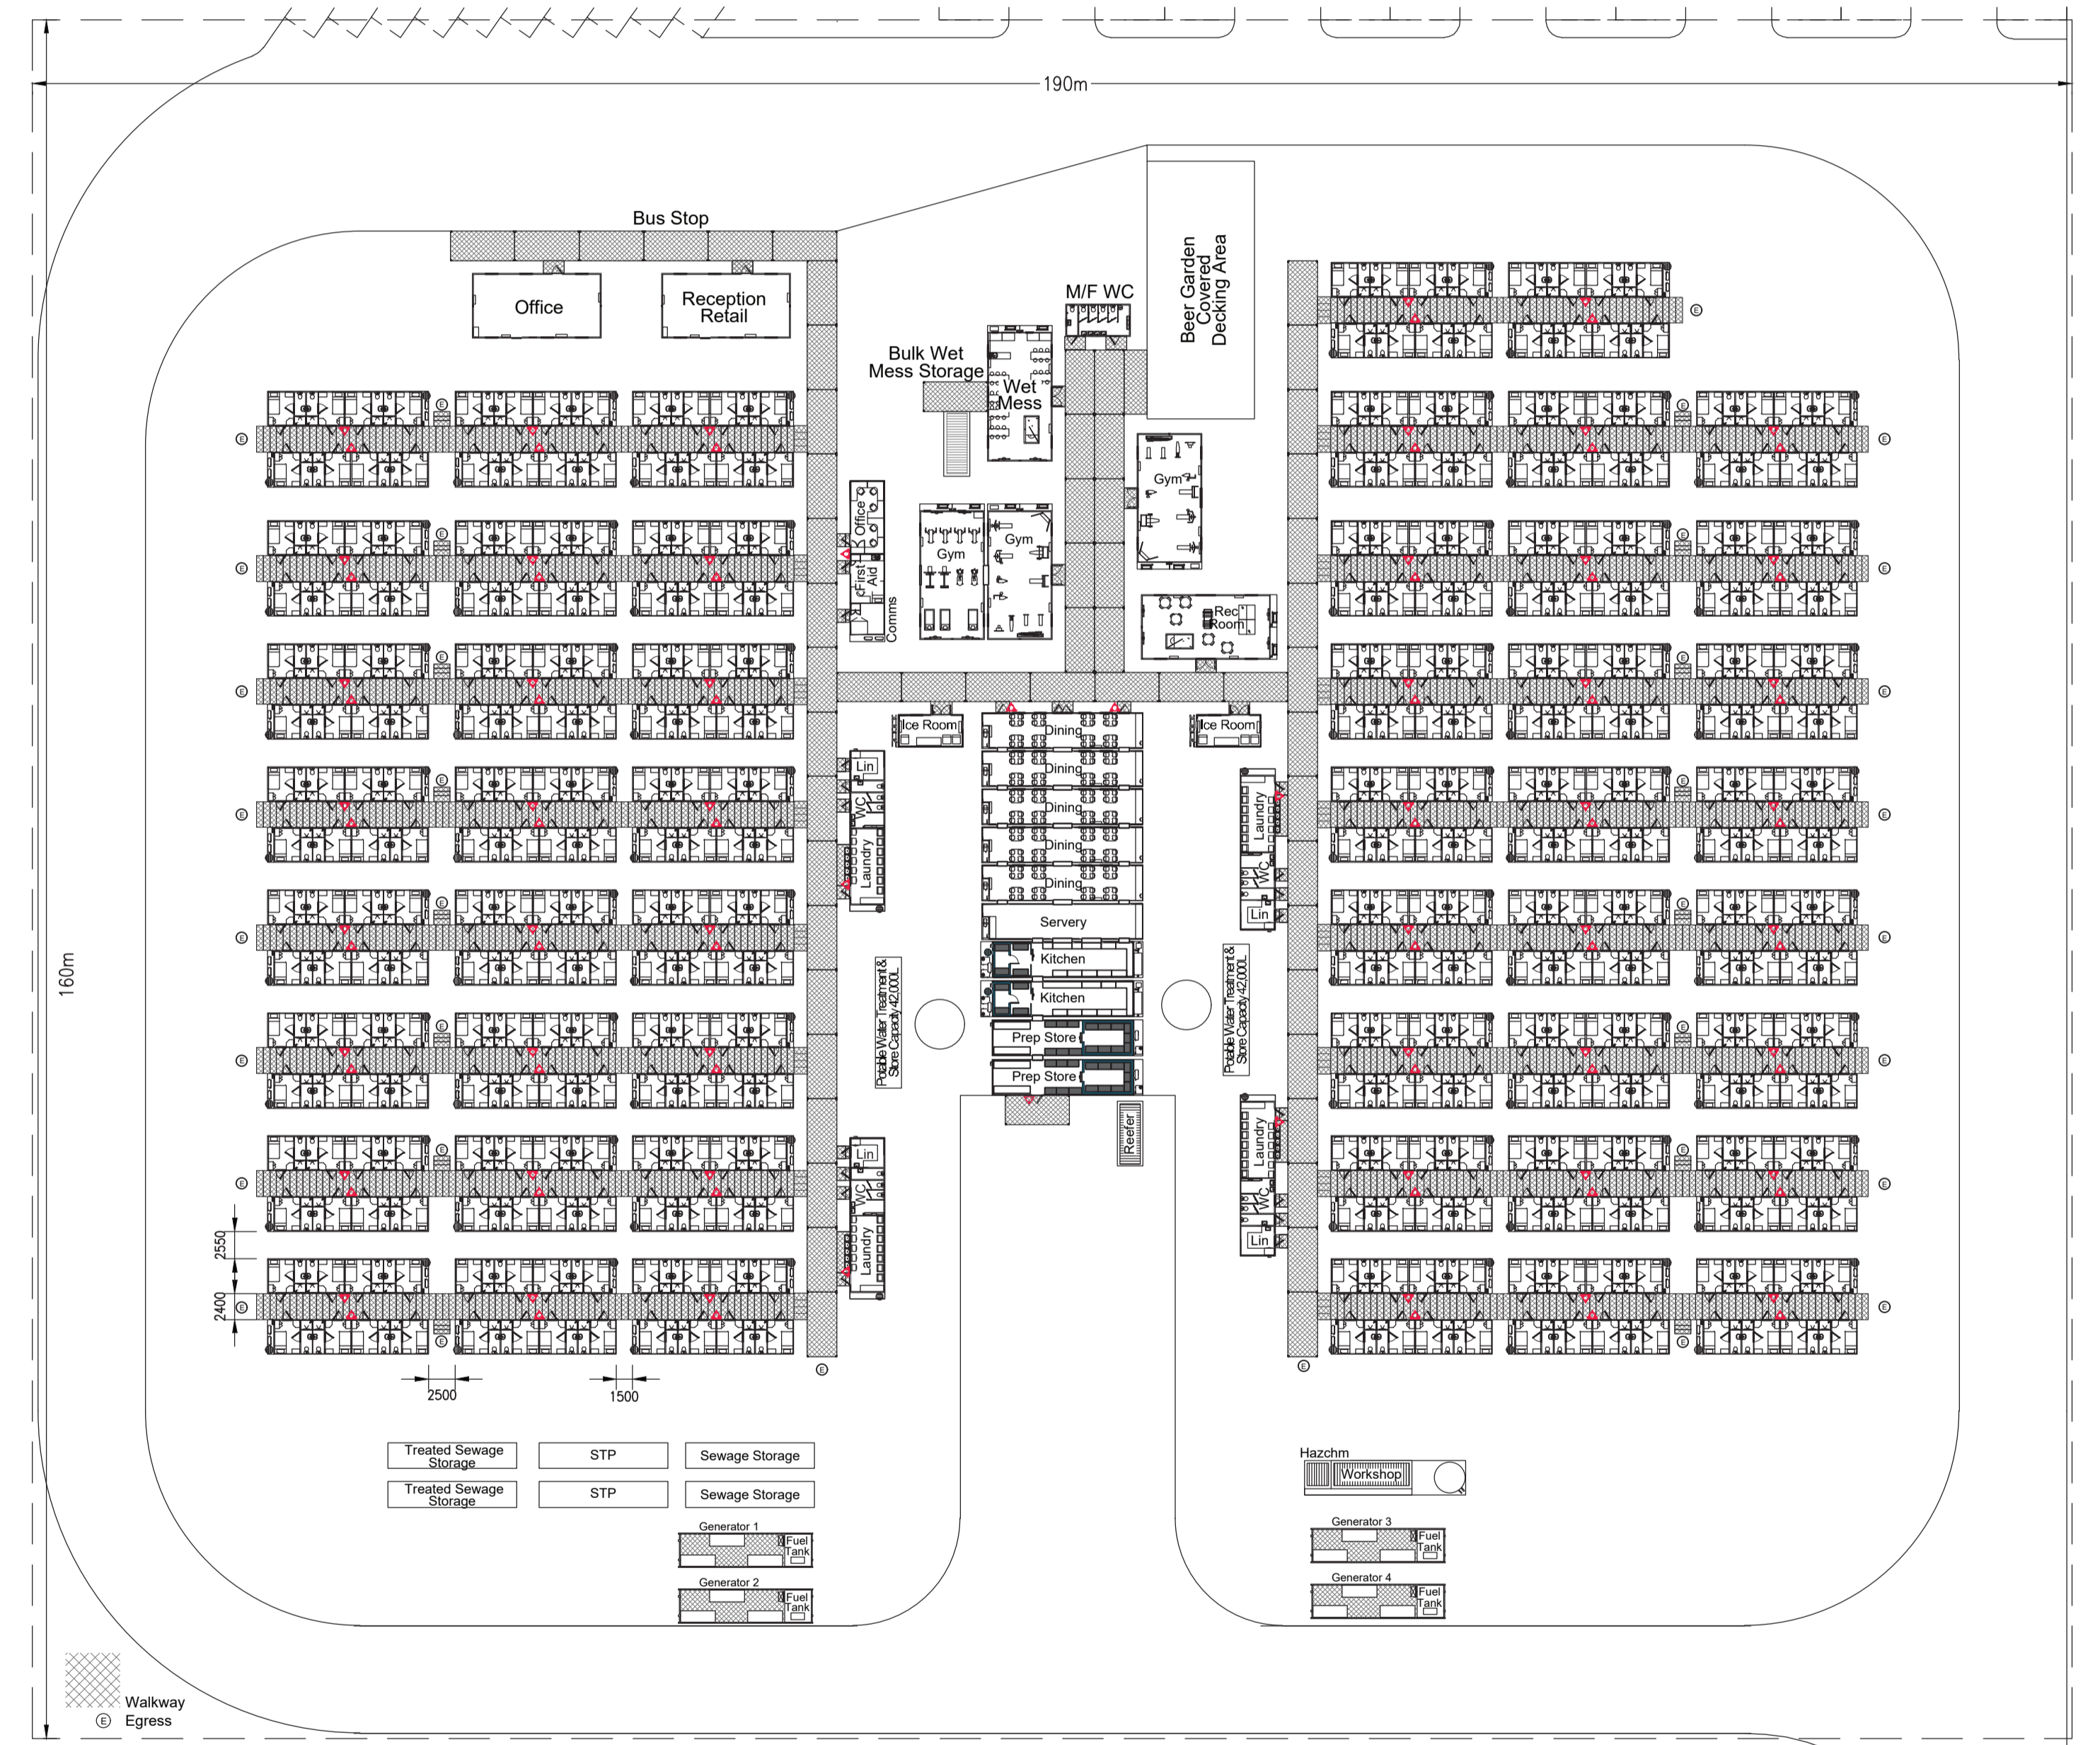

Note:
Drawing not to scale. Layout indicative and may be
customised to suit client requirements (subject to
regulatory requirements).